


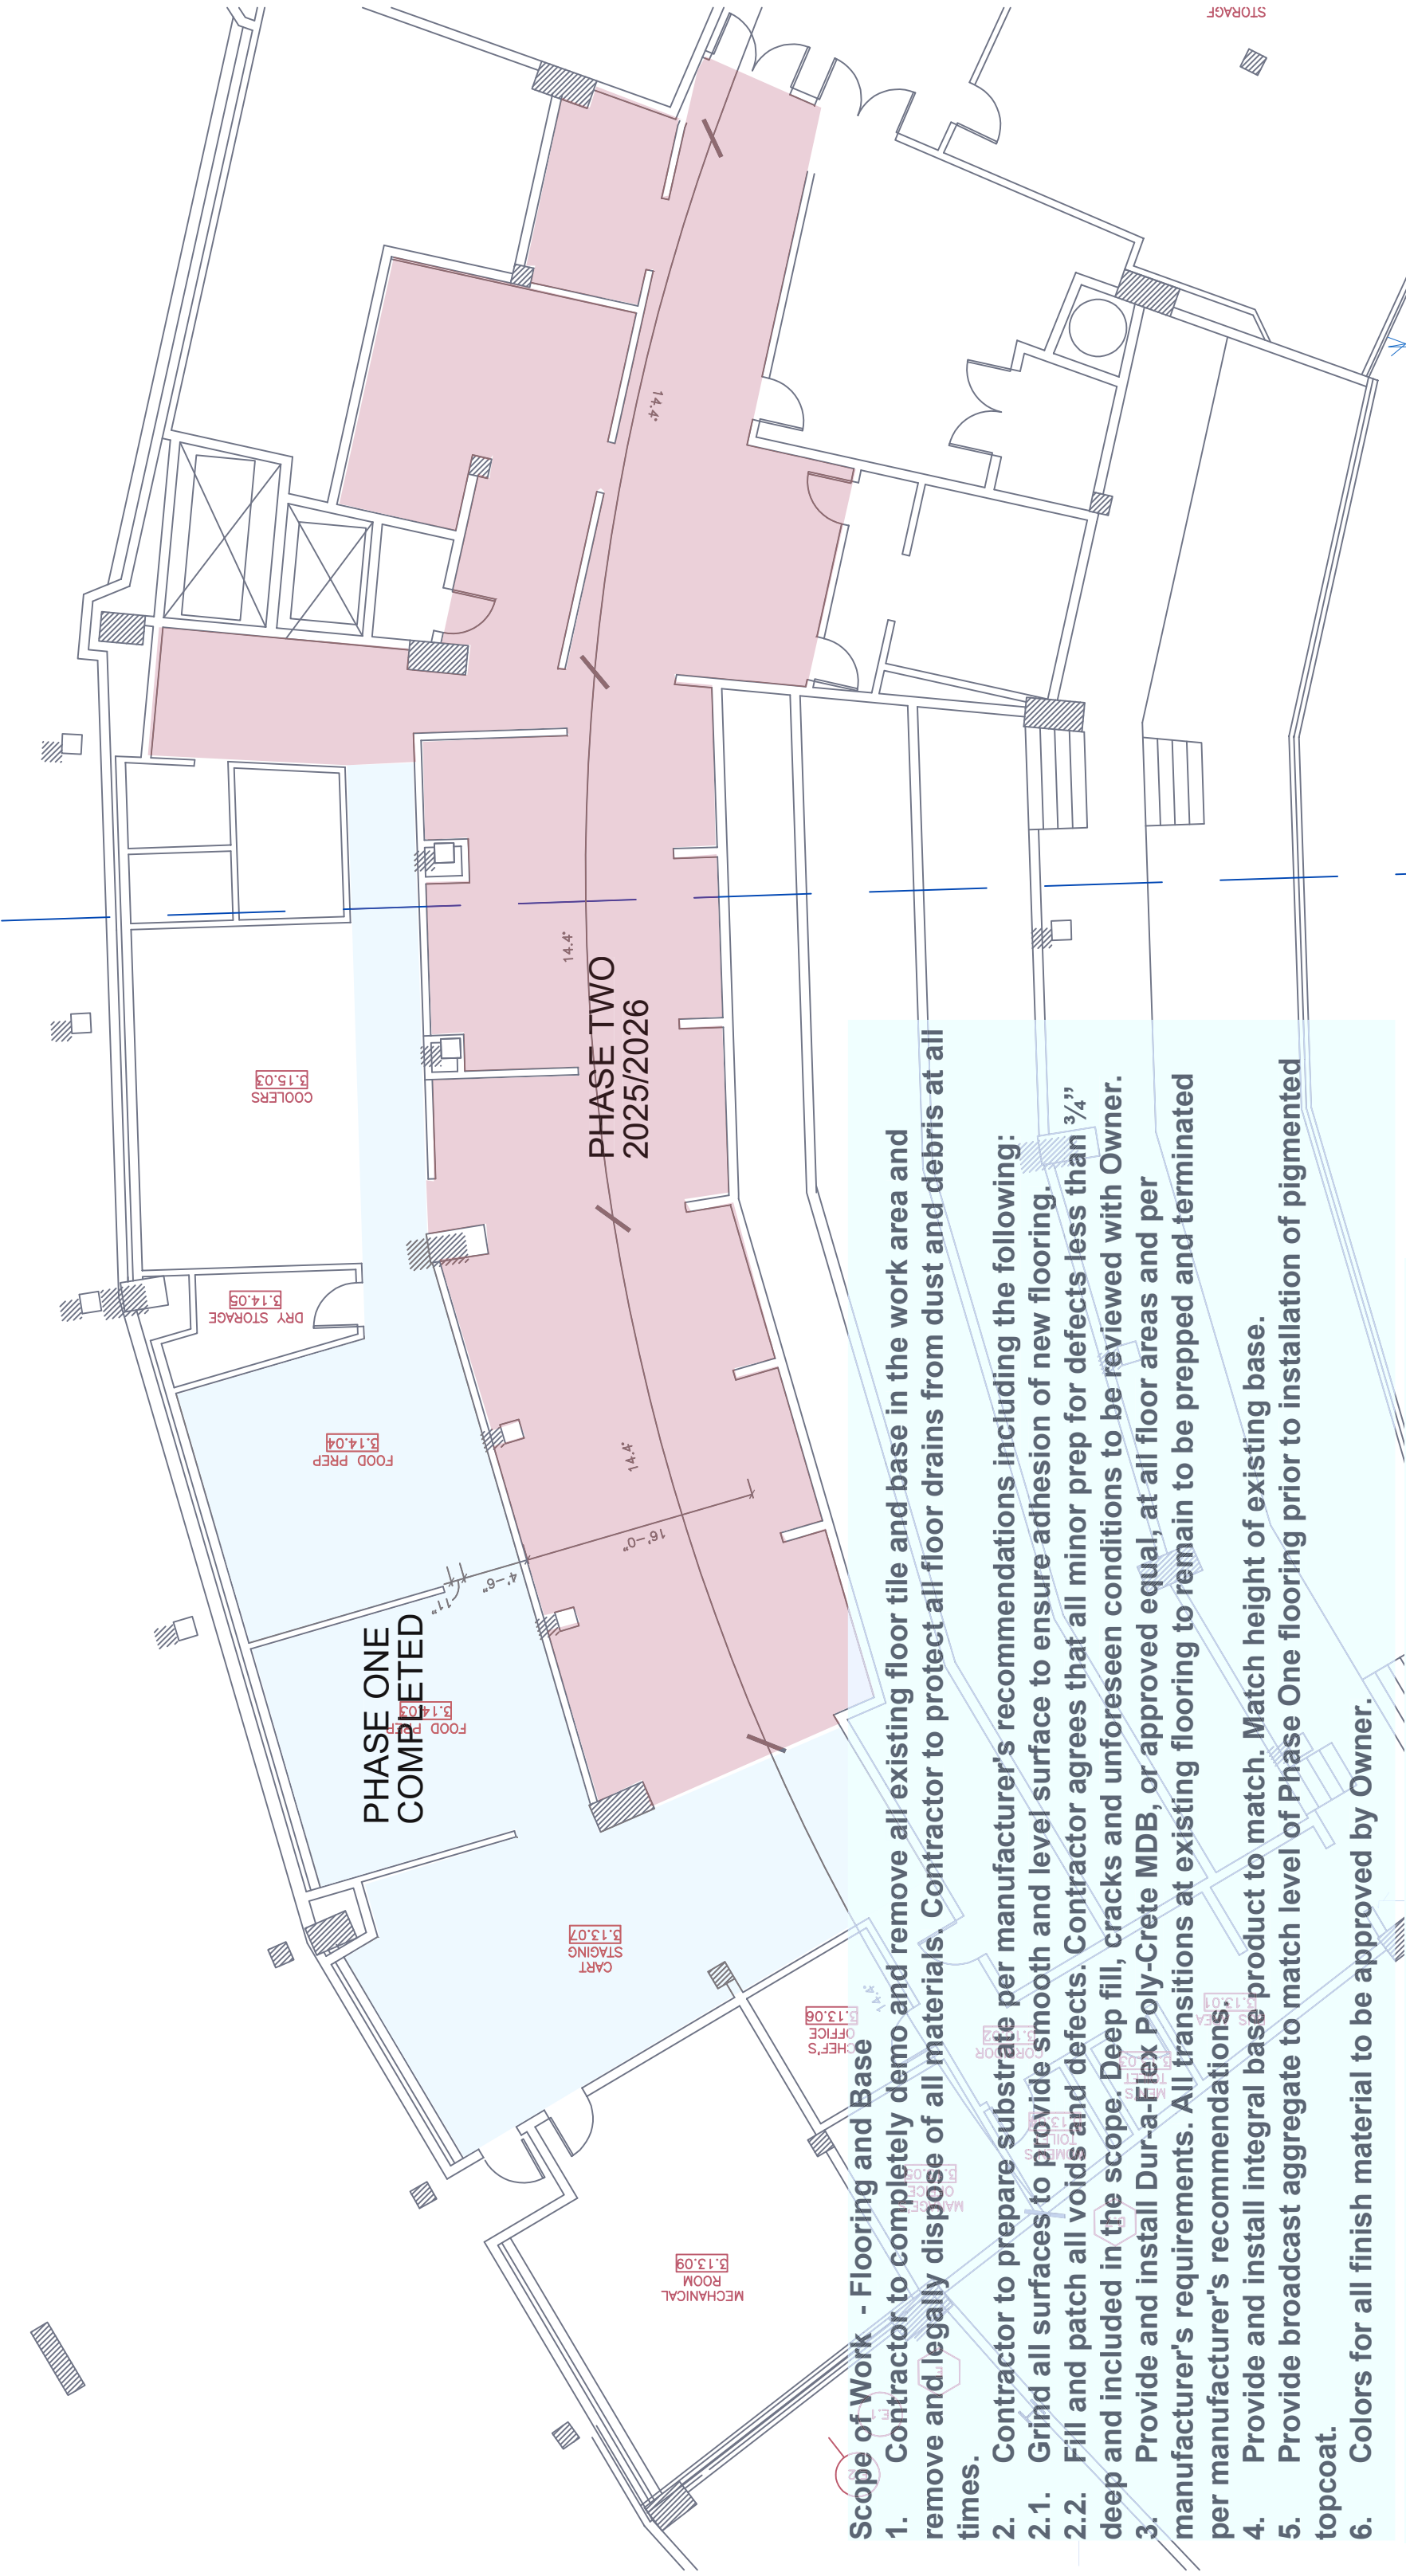

Scope of Work - Flooring and Base


- Contractor to completely demo and remove all existing floor tile and base in the work area and remove and legally dispose of all materials. Contractor to protect all floor drains from dust and debris at all times.
- Contractor to prepare substrate per manufacturer's recommendations including the following:
 - Grind all surfaces to provide smooth and level surface to ensure adhesion of new flooring.
 - Fill and patch all voids and defects. Contractor agrees that all minor prep for defects less than $\frac{3}{4}$ " deep and included in the scope. Deep fill, cracks and unforeseen conditions to be reviewed with Owner.
- Provide and install Dur-a-Flex Poly-Crete MDB, or approved equal, at all floor areas and per manufacturer's requirements. All transitions at existing flooring to remain to be prepped and terminated per manufacturer's recommendations.
- Provide and install integral base product to match. Match height of existing base.
- Provide broadcast aggregate to match level of Phase One flooring prior to installation of pigmented topcoat.
- Colors for all finish material to be approved by Owner.

ILLINOIS SPORTS FACILITIES AUTHORITY

200 LEVEL KITCHEN FLOORING UPGRADES - PHASE TWO

FLOORING SCOPE AND AREA

SEPTEMBER 29, 2025

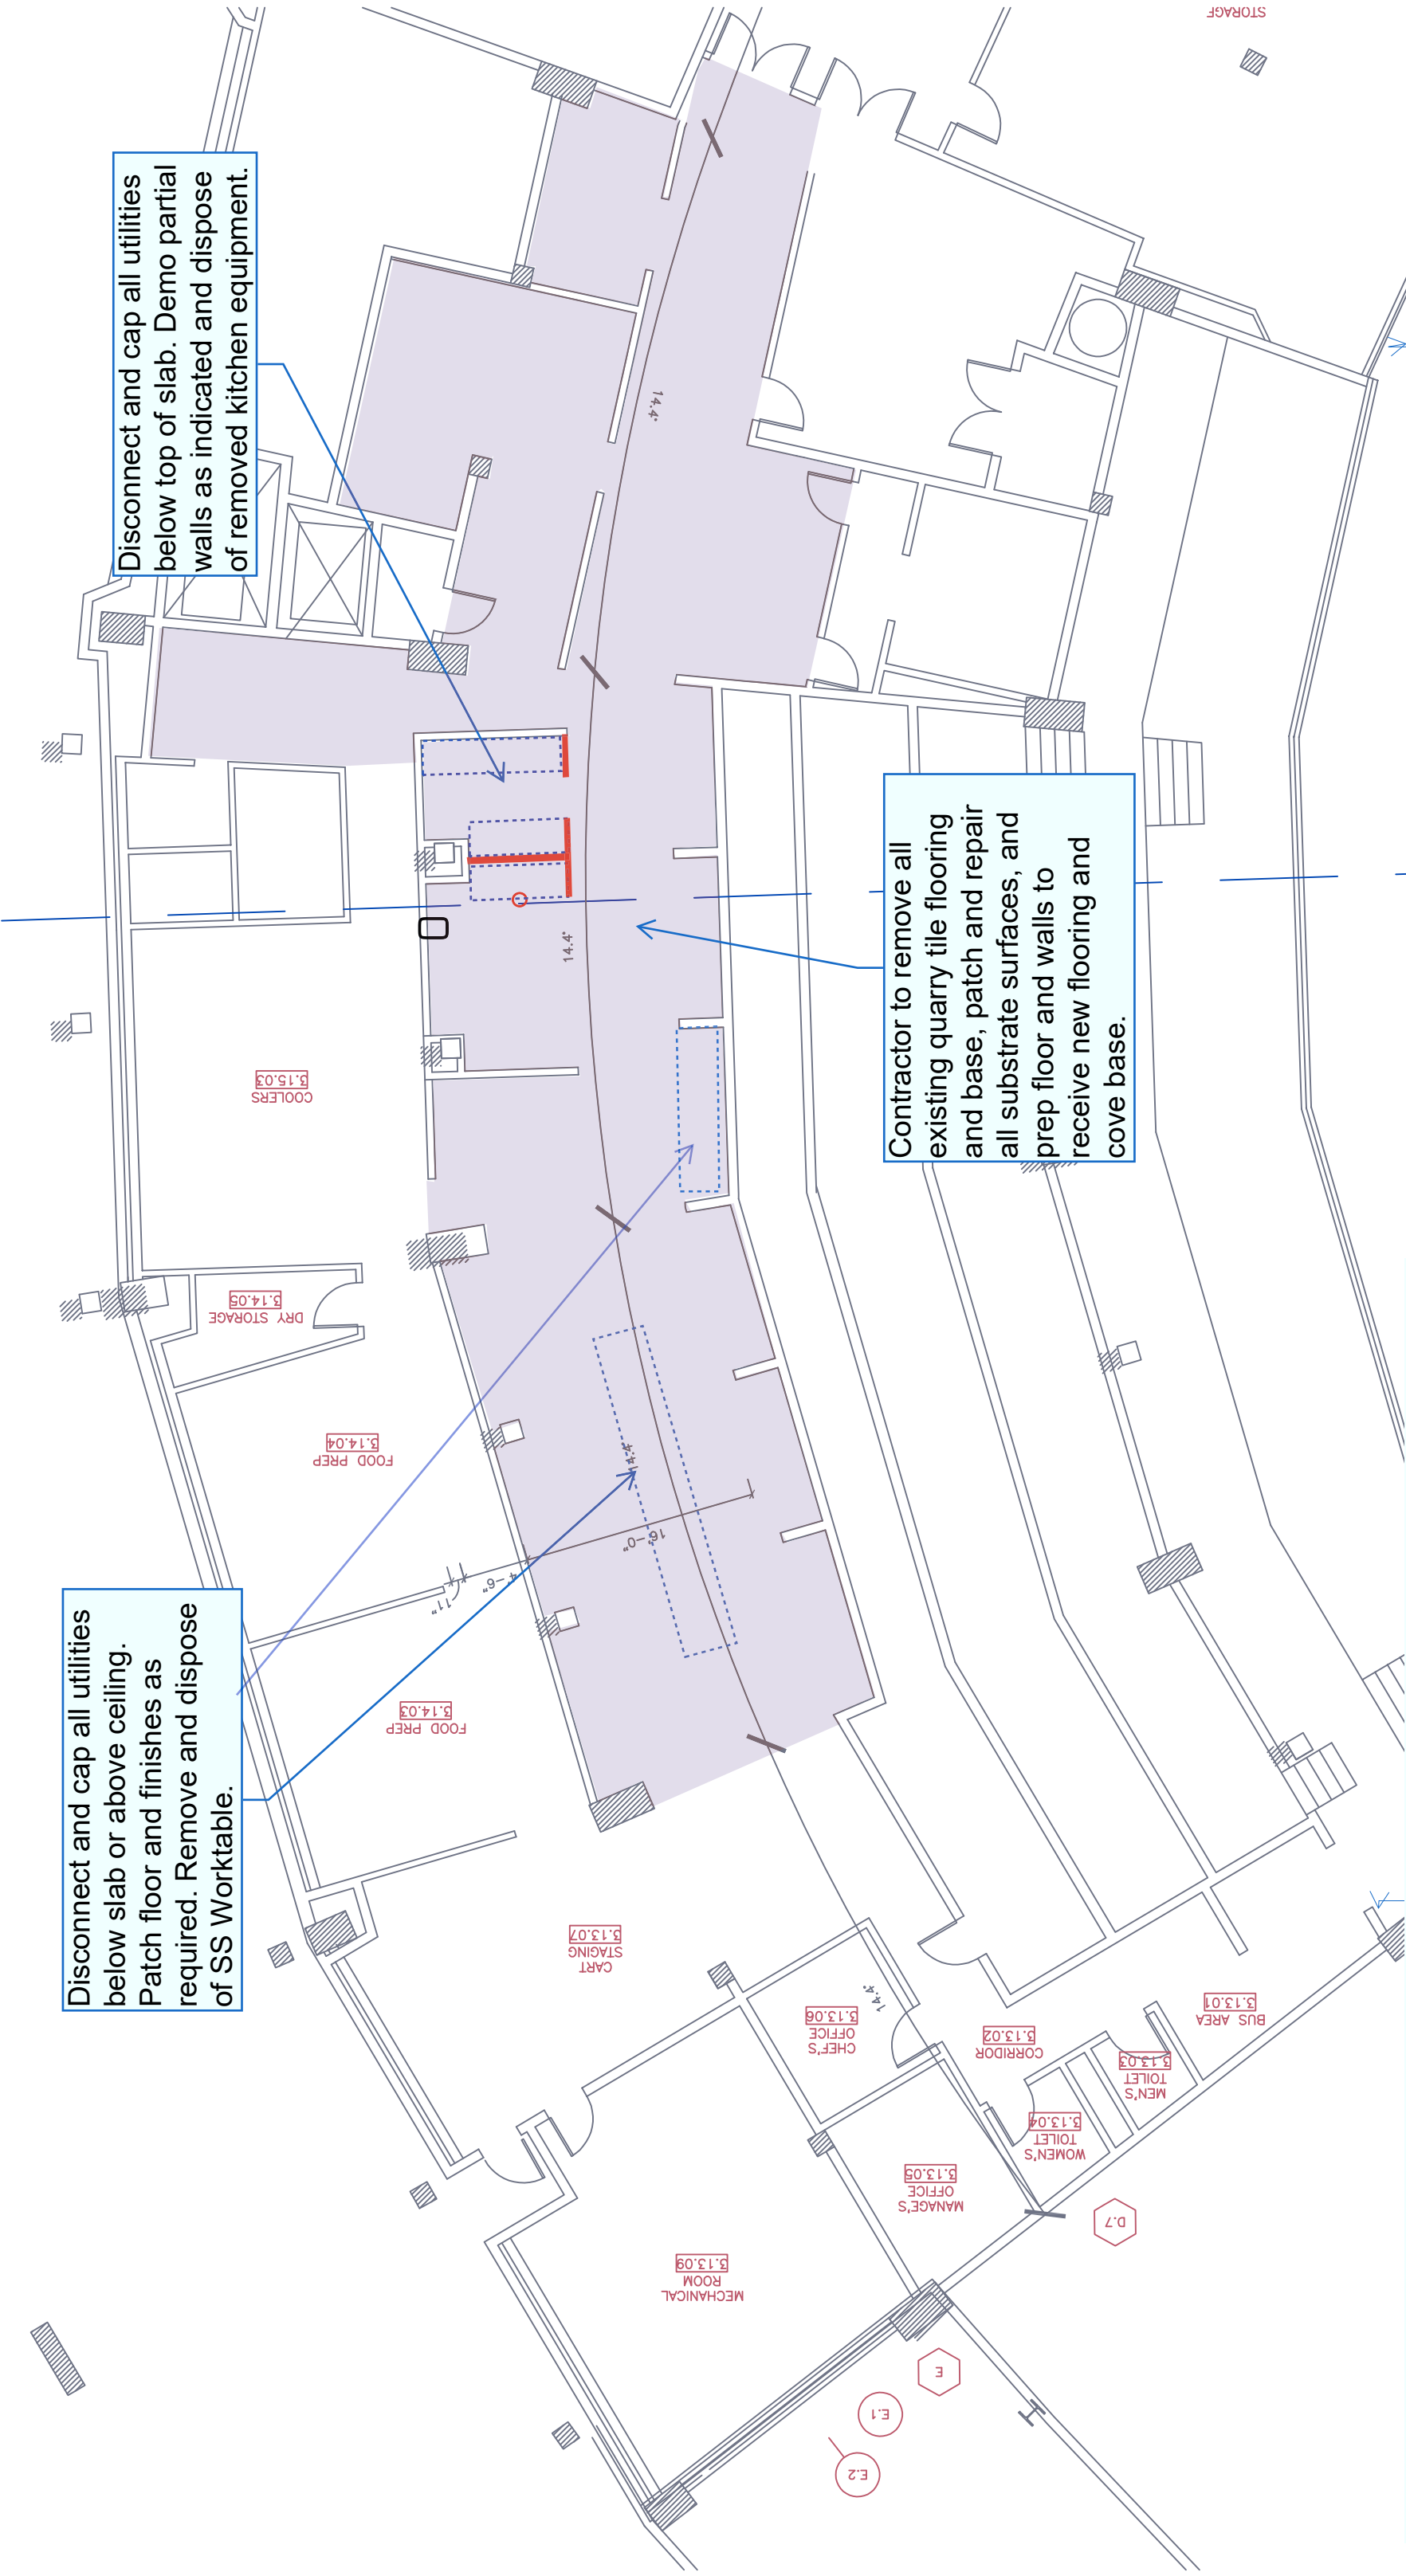


Disconnect and cap all utilities below slab or above ceiling. Patch floor and finishes as required. Remove and dispose of SS Worktable.

Disconnect and cap all utilities below top of slab. Demo partial walls as indicated and dispose of removed kitchen equipment.

Contractor to remove all existing quarry tile flooring and base, patch and repair all substrate surfaces, and prep floor and walls to receive new flooring and cove base.

ILLINOIS SPORTS FACILITIES AUTHORITY
200 LEVEL KITCHEN FLOORING UPGRADES - PHASE TWO

DEMO / REMOVAL PLAN
SEPTEMBER 29, 2025

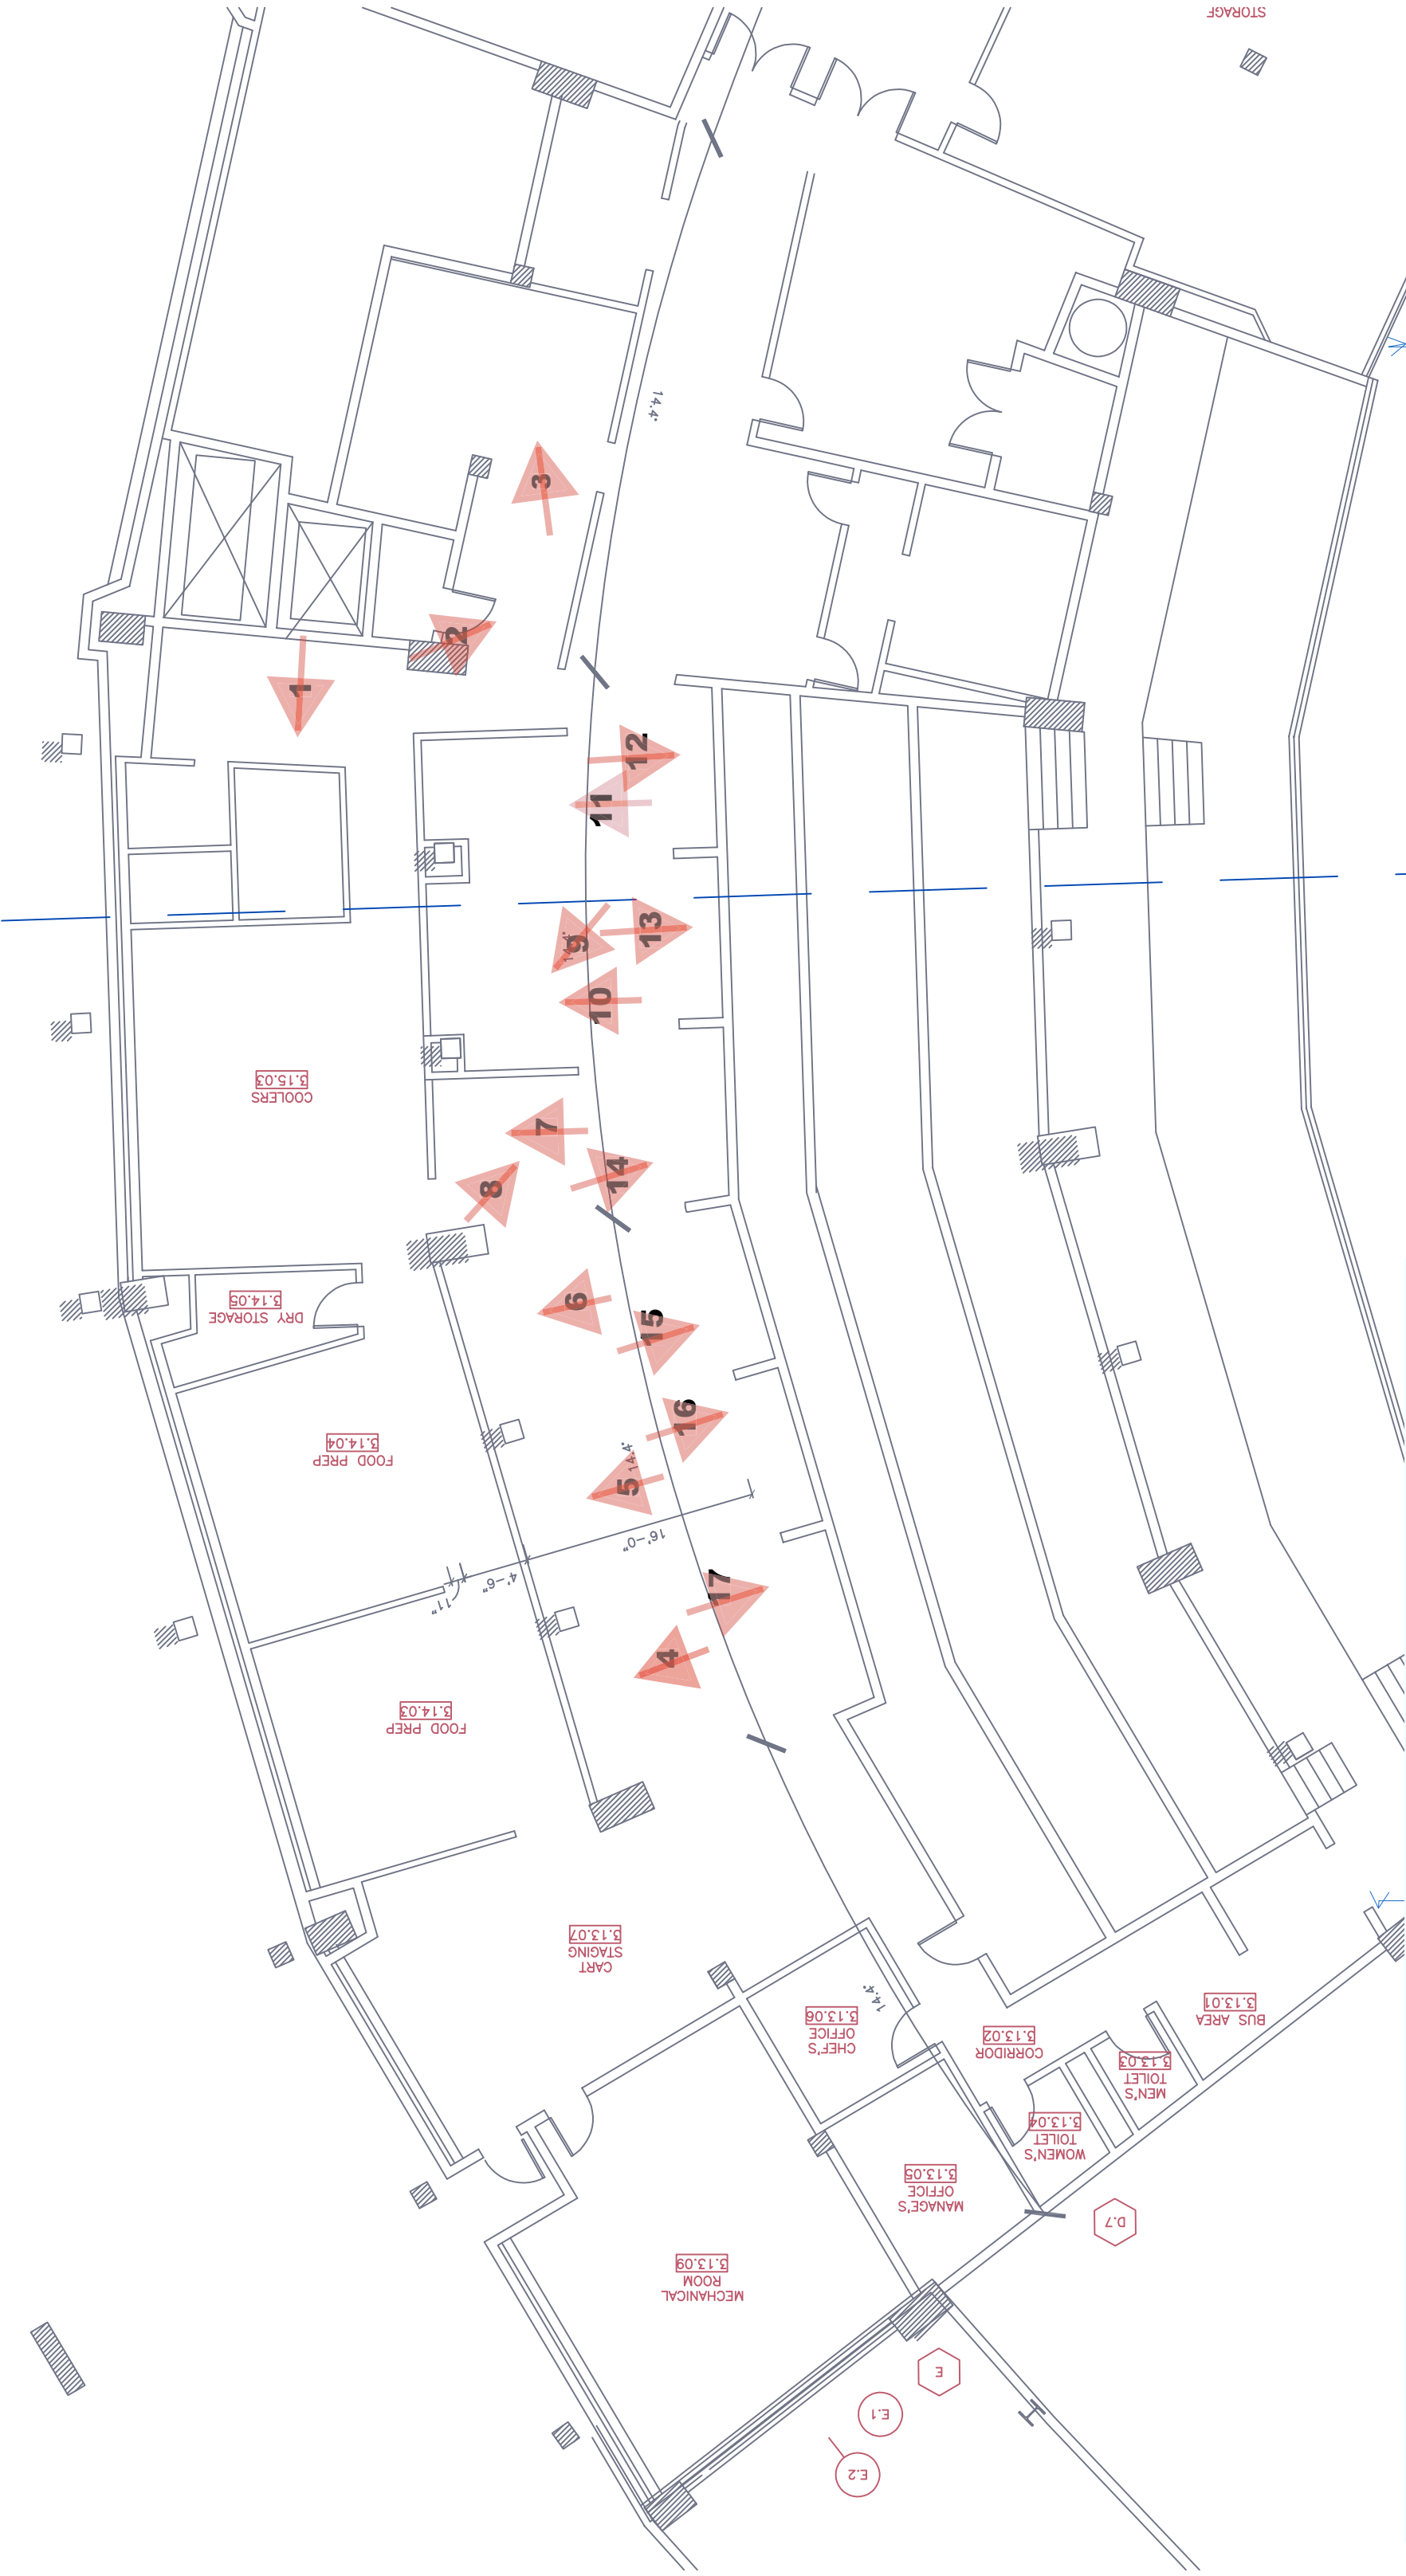

ILLINOIS SPORTS FACILITIES AUTHORITY
200 LEVEL KITCHEN FLOORING UPGRADES - PHASE TWO

EQUIPMENT KEY PLAN
SEPTEMBER 29, 2025

Scope of Work – Kitchen Equipment Relocation and Re installation

All equipment and kitchen accessories that do not have hard electrical connections or gas, water or waste connections and that are not secured to walls will be removed by others prior to Contractor’s work.

Contractor to provide all materials, tools, labor, and supervision to complete the following:

1. Contractor to survey all equipment sitting on the floor or otherwise obstructing the work to determine all required disconnects for existing equipment. Contractor shall be responsible for disconnecting all electrical, gas, and plumbing connections to facilitate the relocation of equipment as required to complete the work.
2. Contractor to relocate all kitchen equipment to designated areas during the course of the work. Designated area to be on the 200 Level Concourse north of the 200 Level Kitchen. Contractor to provide temporary protection at designated area existing flooring and shall store equipment without blocking access to other facilities.
3. Contractor to remove all caulk and sealant from relocated equipment as well as from adjacent walls in the 200 Level Kitchen.
4. After the completion of the installation of the new flooring and prior to the reinstallation of Kitchen Equipment, Contractor to clean all work areas and walls to (including in areas that may not have been accessible due to the placement of the kitchen equipment). All kitchen equipment shall be cleaned prior to reinstallation.
5. Contractor to reinstall all Kitchen Equipment plumb and level to original locations and reconnect all utilities and services.
6. Caulk all backsplashes to walls.



View 2



View 3



View 1



View 4



View 5



View 6



View 7



View 8



View 9



View 10



View 11 WALLS AND
EQUIPMENT TO BE REMOVED -
SEE DEMO PLAN

ILLINOIS SPORTS FACILITIES AUTHORITY

200 LEVEL KITCHEN FLOORING UPGRADES - PHASE TWO

EQUIPMENT - 2

SEPTEMBER 29, 2025



View 12



View 13



View 14 - SS WORKTABLE TO BE REMOVED -
SEE DEMO PLAN



View 15



View 16



View 17