


Concrete Bed and Radial Joint Repairs FY24-FY25

100 Level

Current Status - June 1, 2023

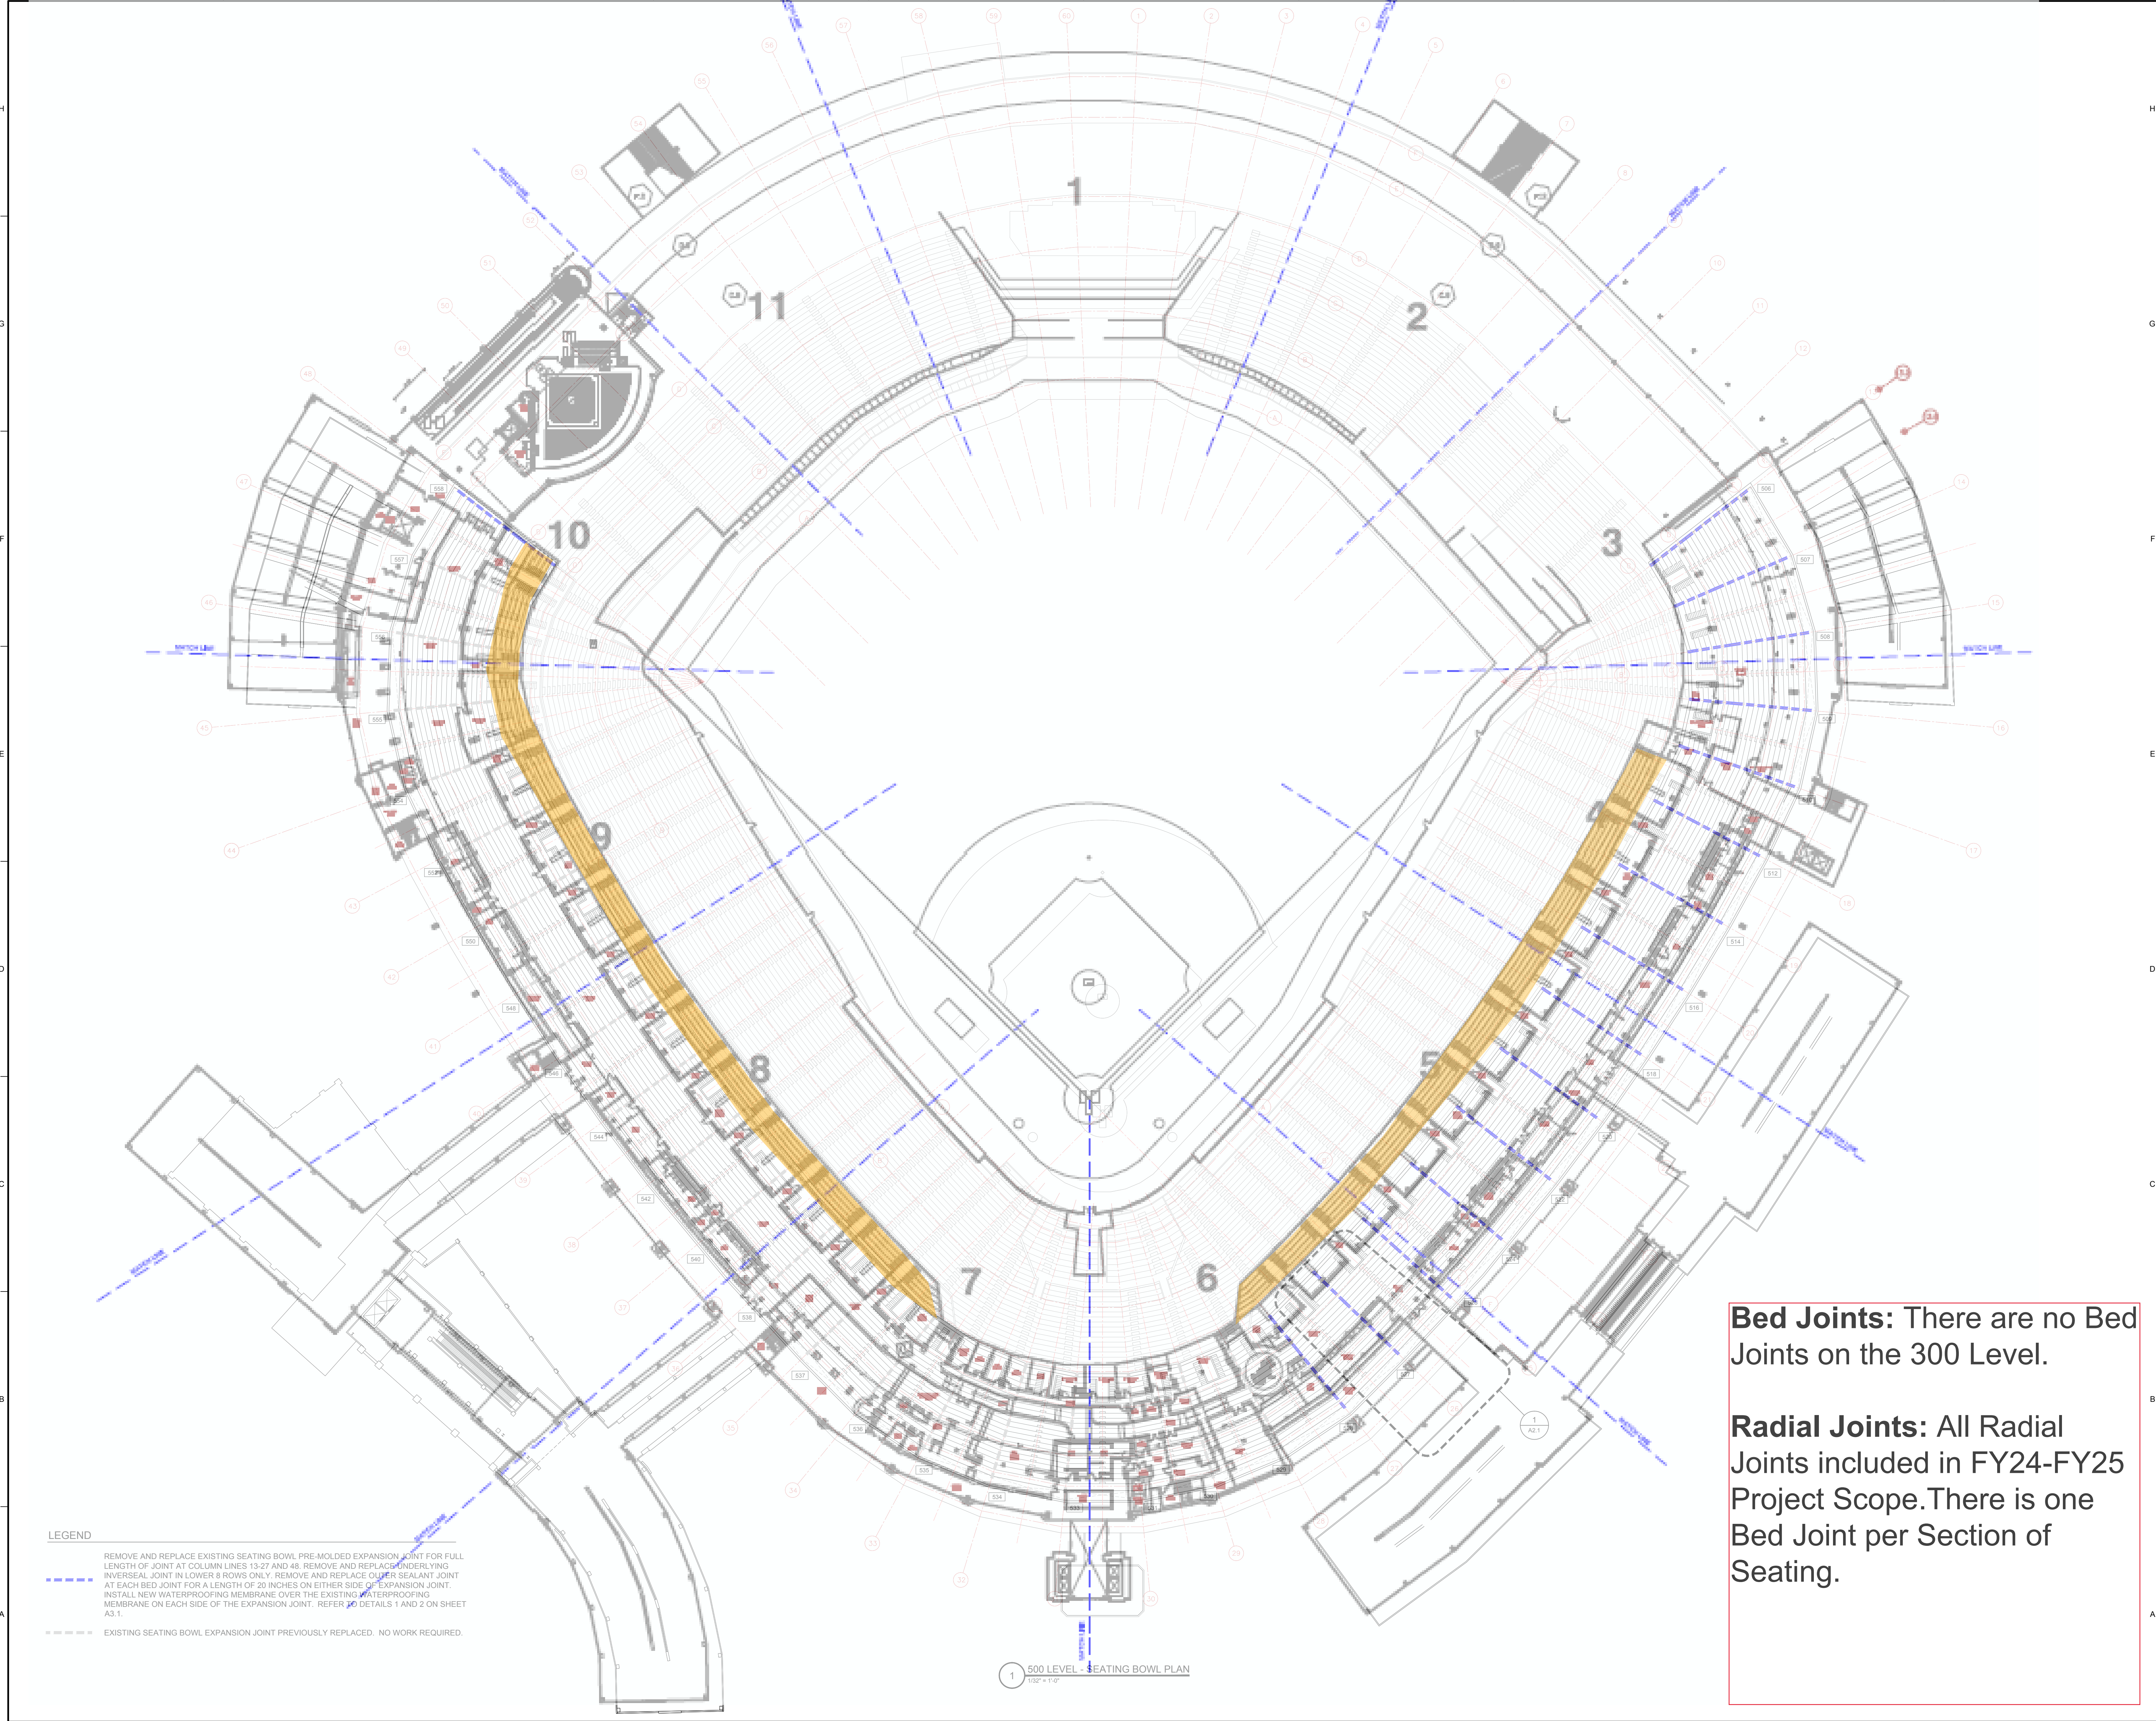


Bed Joints: There are no Bed Joints on the 300 Level.

Radial Joints: All Radial Joints included in FY24-FY25 Project Scope. There is one Bed Joint per Section of Seating.

Concrete Bed and Radial Joint Repairs FY24-FY25

300 Level

Current Status - June 1, 2023

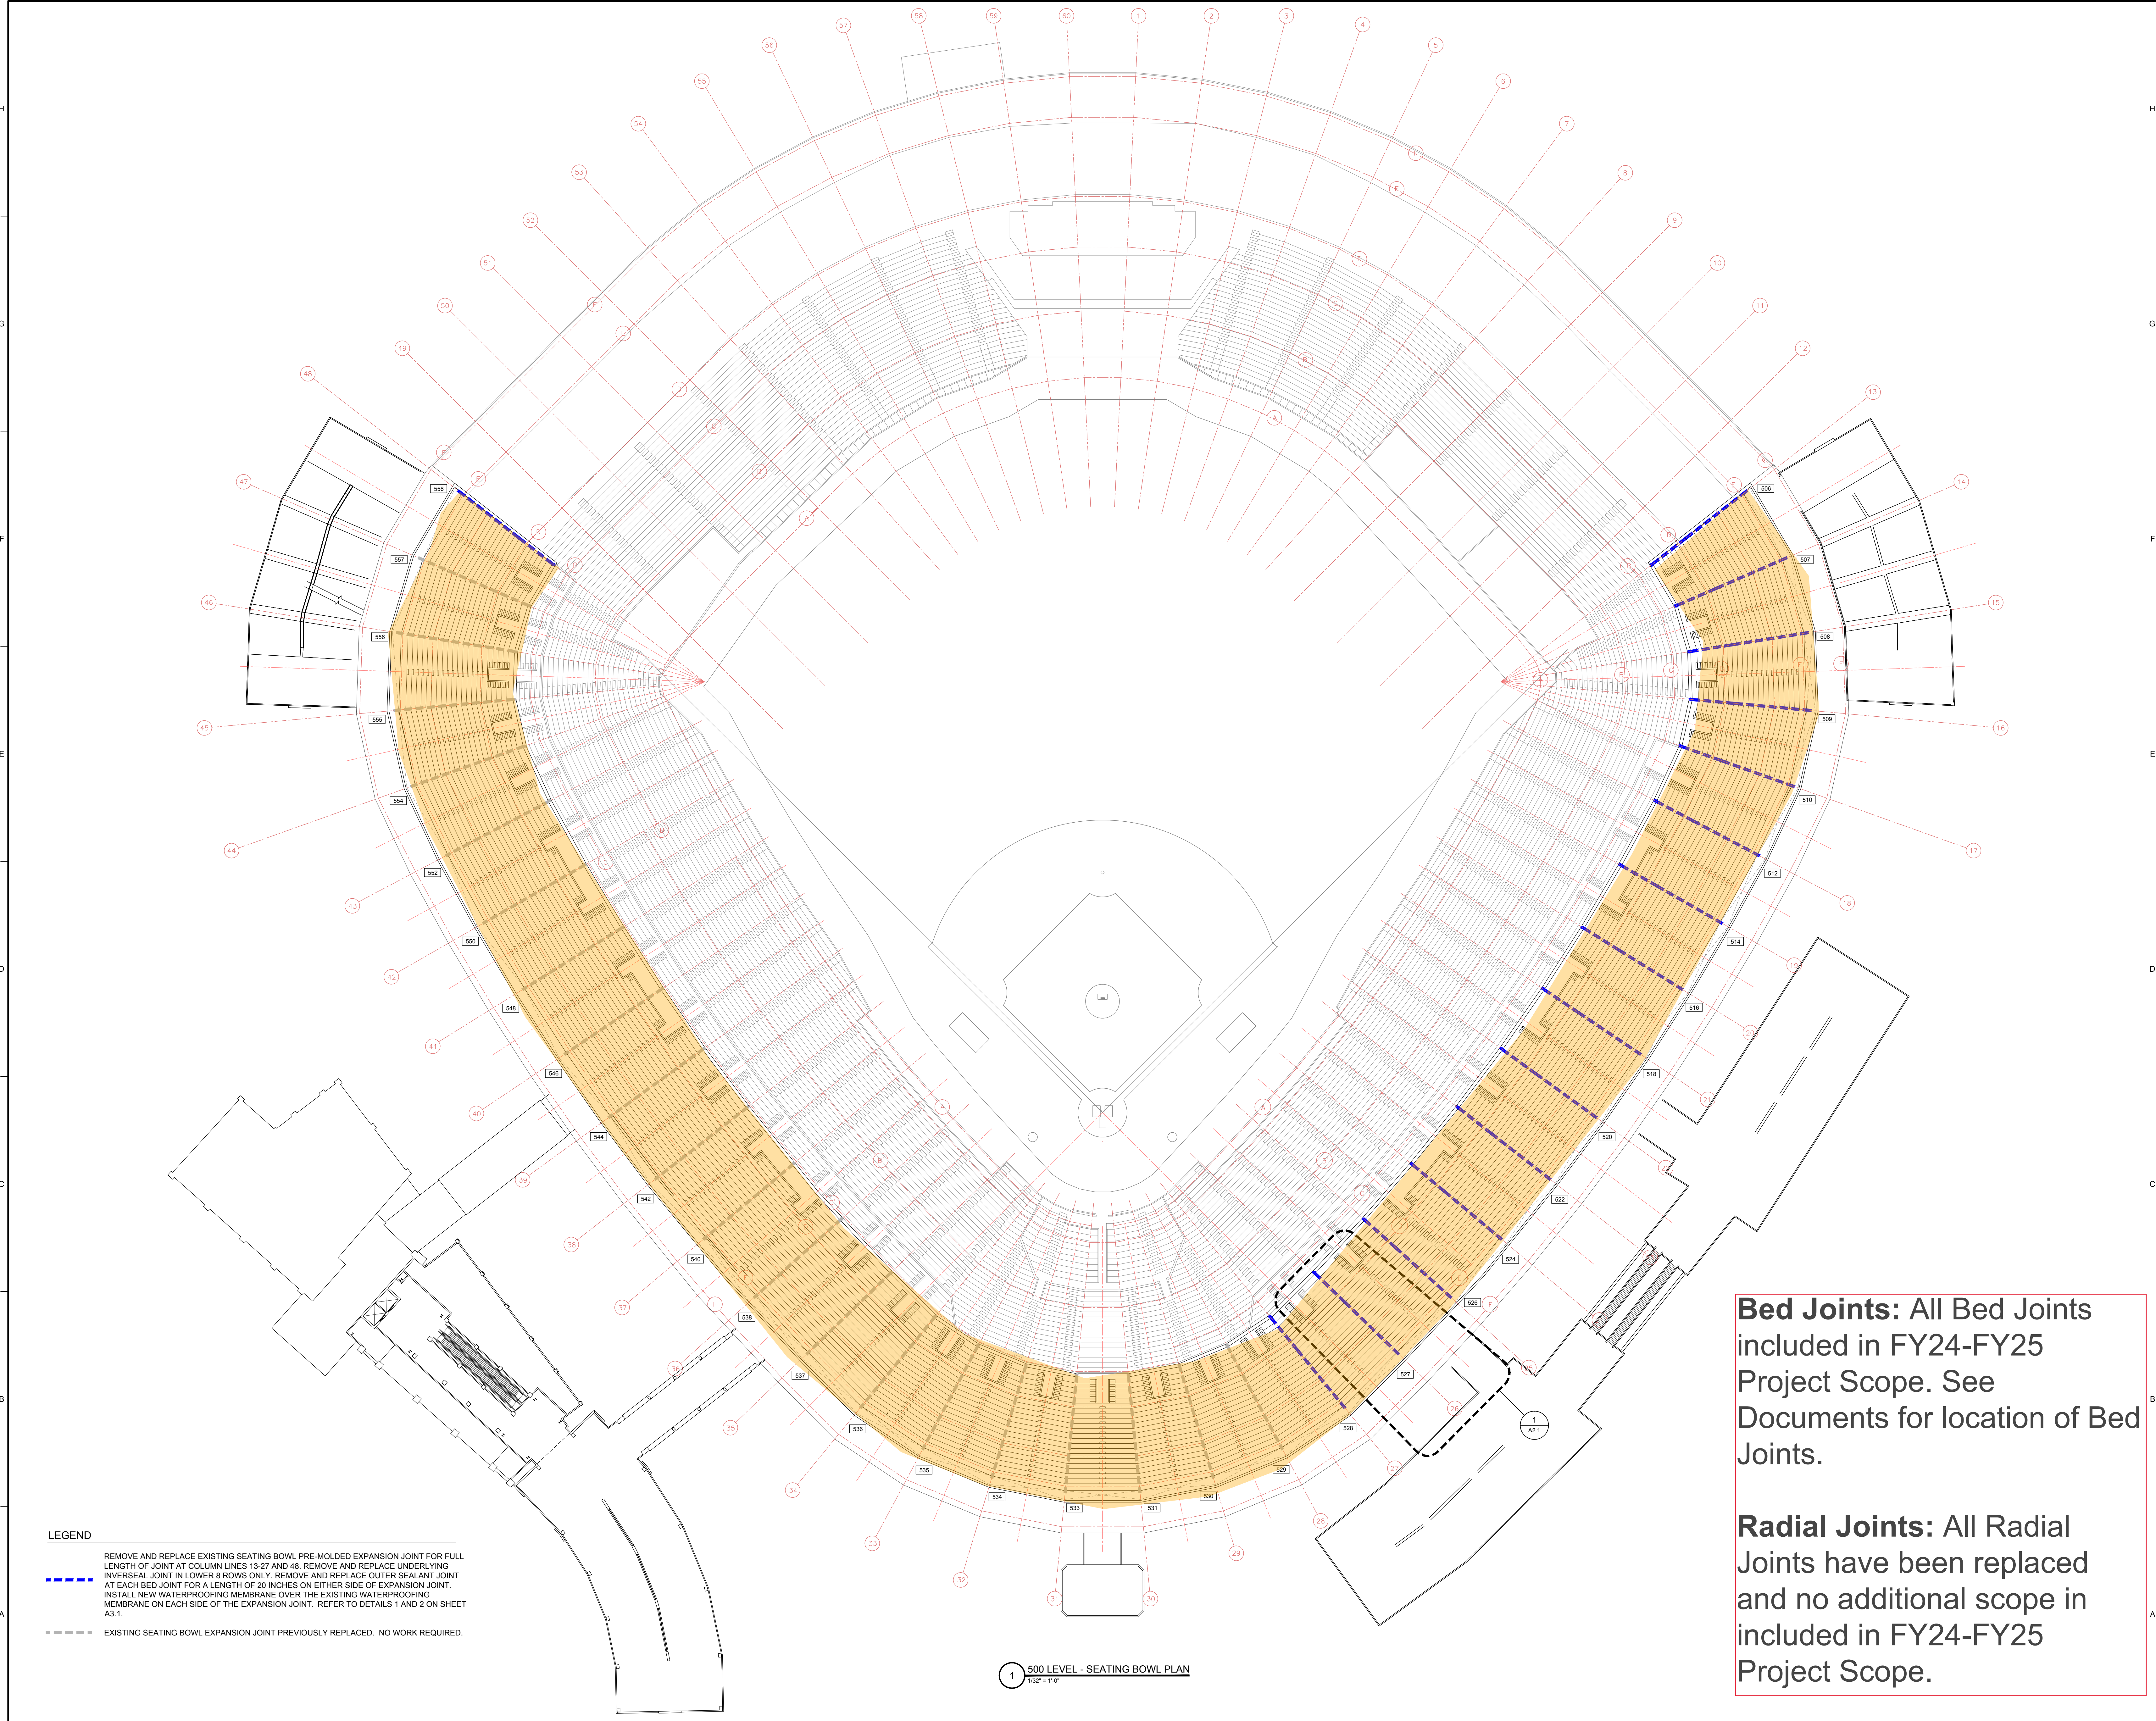

Concrete Bed and Radial Joint Repairs FY24-FY25

500 Level

Current Status - June 1, 2023